



### Legend

#### C-111 South Dade Constructed Features

Structures	Build Out Features	Feature Areas
Pump Station	Connector Canals	Retention/Detention Zone
Plugs	Taylor Slough Bridge	
	C-111 Spoil Mounds Removal	

#### C-111 South Dade Future Construction

Structures	Build Out Lines	Feature Areas
Weirs	Partial Backfill	NDA Southern Berm
Emergency Overflow Weirs	Full Backfill	Flowway Berm
		Tieback Levees


#### C-111 Spreader Canal Western Project Recommended Plan

Recommended Plan Features	Proposed Conveyance Features
Proposed Pump Station	Frog Pond Detention Areas
Weir	Frog Pond Detention Areas (*Not to Scale)
Stage Trigger Changes	
S-198 Operable Structure	
C-110 Plugs	

#### Other Features

S-331 Control & Command Facility	Transportation	Existing Canals
S-331 Command & Control Facility	US Highway	Existing Canals
SFWM D Structures	Local Roads	Everglades National Park
Culvert		Everglades National Park

**DISCLAIMER**  
 The figure depicts the schematic layout of the C-111 South Dade project under design. Locations are close approximations from the CADD design for the project. Any future design change(s) that differ significantly from that depicted in the figure will be identified in subsequent CADD updates.

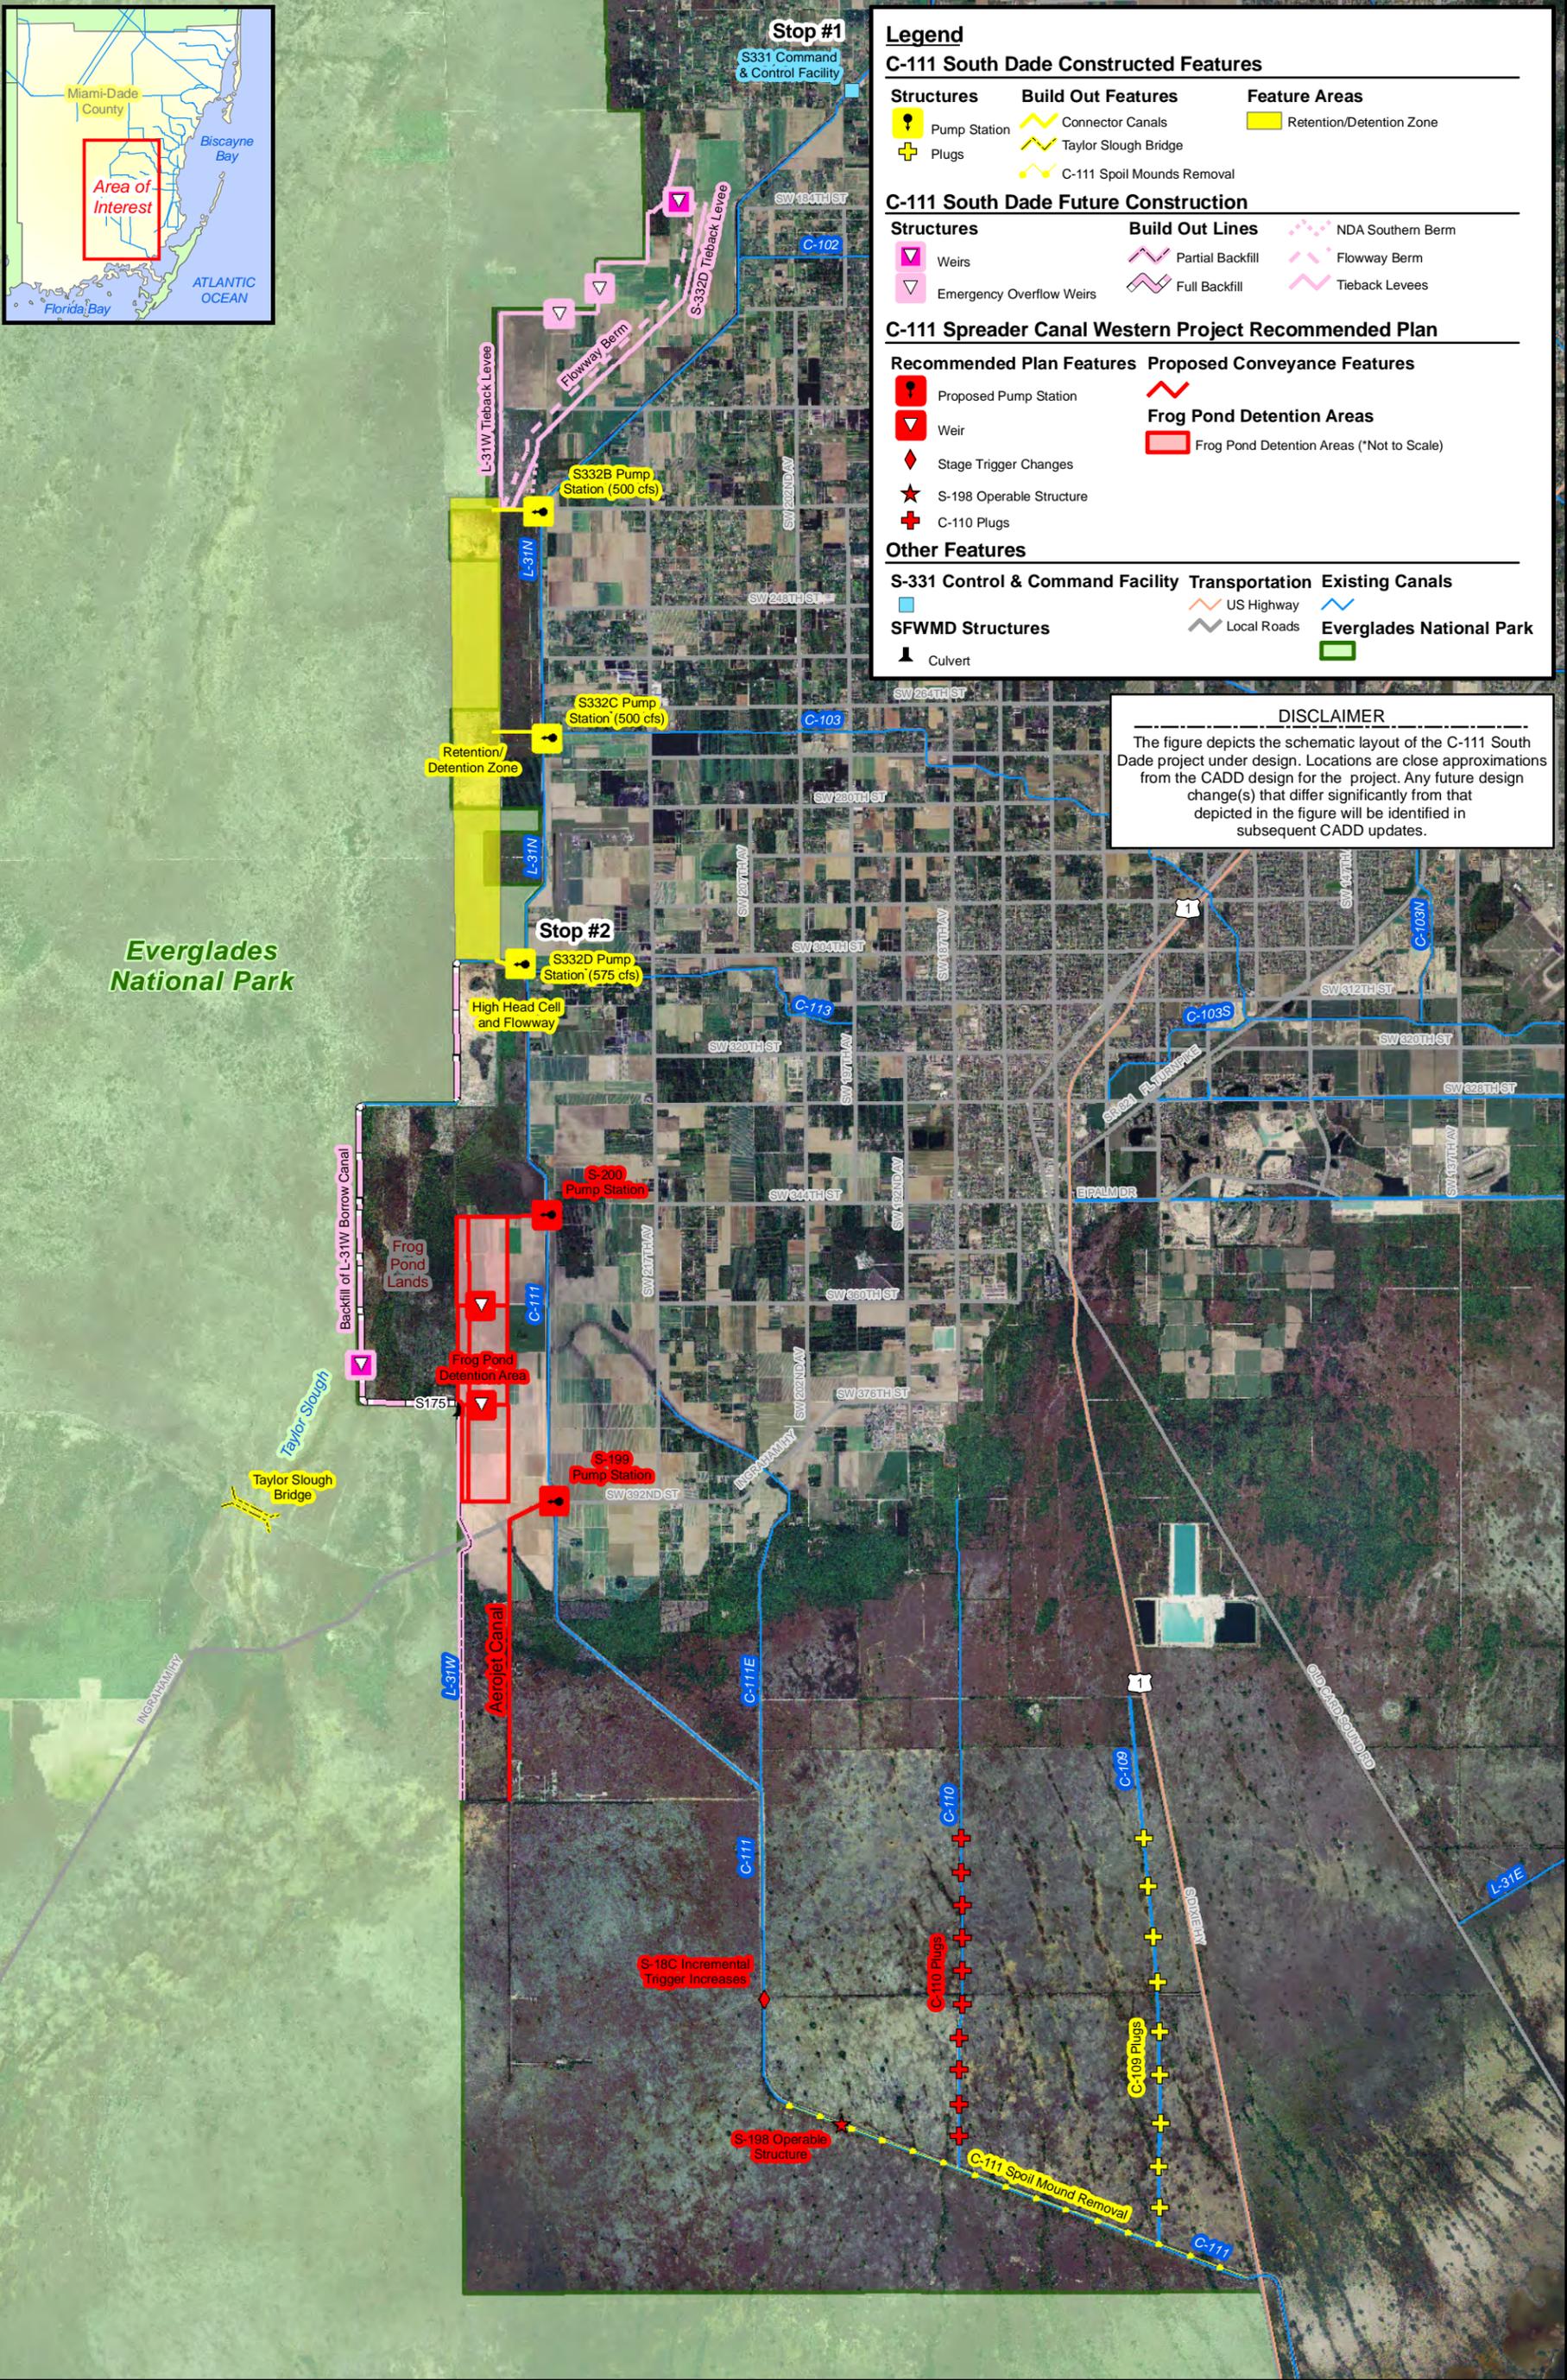

**Everglades National Park**